



RAILROAD COMMISSION OF TEXAS

1701 N. Congress
P.O. Box 12967
Austin, Texas 78701-2967

Status: Approved
Date: 10/04/2019
Tracking No.: 217727

Form W-2

OIL WELL POTENTIAL TEST, COMPLETION OR RECOMPLETION REPORT, AND LOG

OPERATOR INFORMATION	
Operator Name: SHELL WESTERN E&P	Operator No.: 774719
Operator Address: PO BOX 576 HOUSTON, TX 77001-0000	

WELL INFORMATION	
API No.: 42-495-34181	County: WINKLER
Well No.: 2501H	RRC District No.: 08
Lease Name: UNIVERSITY 20 PW	Field Name: PHANTOM (WOLFCAMP)
RRC Lease No.: 52243	Field No.: 71052900
Location: Section: 36, Block: 20, Survey: UL, Abstract: U31	
Latitude: 31	Longitude: -103
This well is located 7.5 miles in a SW direction from WINK, which is the nearest town in the county.	

FILING INFORMATION		
Purpose of filing: Initial Potential		
Type of completion: New Well		
Well Type: Producing	Completion or Recompletion Date:	05/14/2019
Type of Permit	Date	Permit No.
Permit to Drill, Plug Back, or Deepen	10/22/2018	841761
Rule 37 Exception		
Fluid Injection Permit		
O&G Waste Disposal Permit		
Other:		

COMPLETION INFORMATION			
Spud date: 12/21/2018	Date of first production after rig released:	05/14/2019	
Date plug back, deepening, recompletion, or drilling operation commenced: 12/21/2018	Date plug back, deepening, recompletion, or drilling operation ended:	02/17/2019	
Number of producing wells on this lease in this field (reservoir) including this well: 1	Distance to nearest well in lease & reservoir (ft.):	0.0	
Total number of acres in lease: 640.46	Elevation (ft.):	2772	GL
Total depth TVD (ft.): 11902	Total depth MD (ft.):	16821	
Plug back depth TVD (ft.):	Plug back depth MD (ft.):		
Was directional survey made other than inclination (Form W-12)? Yes	Rotation time within surface casing (hours):	58.0	
Recompletion or reclass? No	Is Cementing Affidavit (Form W-15) attached?	Yes	
Type(s) of electric or other log(s) run: Gamma Ray (MWD)	Multiple completion?	No	
Electric Log Other Description:			
Location of well, relative to nearest lease boundaries	Off Lease :	No	
of lease on which this well is located:	1318.0 Feet from the	NE Line and	
	449.0 Feet from the	NW Line of the	
	UNIVERSITY 20 PW Lease.		
FORMER FIELD (WITH RESERVOIR) & GAS ID OR OIL LEASE NO.			
Field & Reservoir	Gas ID or Oil Lease No.	Well No.	Prior Service Type
PACKET:	N/A		

W2:	N/A	FOR NEW DRILL OR RE-ENTRY, SURFACE CASING DEPTH DETERMINED BY:	
GAU Groundwater Protection Determination	Depth (ft.):	200.0	Date: 07/12/2018
SWR 13 Exception	Depth (ft.):	4950.0	

INITIAL POTENTIAL TEST DATA FOR NEW COMPLETION OR RECOMPLETION			
Date of test: 06/07/2019		Production method: Flowing	
Number of hours tested: 24		Choke size: 28/64	
Was swab used during this test? No		Oil produced prior to test: 10870.00	
PRODUCTION DURING TEST PERIOD:			
Oil (BBLS): 530.00		Gas (MCF): 265	
Gas - Oil Ratio: 500		Flowing Tubing Pressure: 1010.00	
Water (BBLS): 2594			
CALCULATED 24-HOUR RATE			
Oil (BBLS): 530.0		Gas (MCF): 265	
Oil Gravity - API - 60.: 40.1		Casing Pressure: 841.00	
Water (BBLS): 2594			

CASING RECORD											
Row	Type of Casing	Casing Size (in.)	Hole Size (in.)	Setting Depth (ft.)	Multi - Stage Depth (ft.)	Multi - Stage Shoe Depth (ft.)	Cement Class	Cement Amount (sacks)	Slurry Volume (cu. ft.)	Top of Cement (ft.)	TOC Determined By
1	Surface	9 5/8	12 1/4	5004	352		CLASS C	1862	3263.0	0	Circulated to Surface
2	Intermediate	7 5/8	8 3/4	11355			CLASS C AND H	328	989.2	4004	Calculation
3	Tapered Production	5 1/2	6 3/4	16807			CLASS H	839	1037.0	10335	Calculation
4	Tapered Production	4 1/2	6 3/4	16807			CLASS H	839	1037.0	10335	Calculation

LINER RECORD									
Row	Liner Size (in.)	Hole Size (in.)	Liner Top (ft.)	Liner Bottom (ft.)	Cement Class	Cement Amount (sacks)	Slurry Volume (cu. ft.)	Top of Cement (ft.)	TOC Determined By
N/A									

TUBING RECORD			
Row	Size (in.)	Depth	Size (ft.)
1	2 7/8	11328	
			Packer Depth (ft.)/Type
			11300 / HALLIBURTON VERSASET

PRODUCING/INJECTION/DISPOSAL INTERVAL			
Row	Open hole?	From (ft.)	To (ft.)
1	No	L1 11808	16579.0

ACID, FRACTURE, CEMENT SQUEEZE, CAST IRON BRIDGE PLUG, RETAINER, ETC.			
Was hydraulic fracturing treatment performed?		Yes	
Is well equipped with a downhole actuation sleeve?		If yes, actuation pressure (PSIG): 9283.0	
Production casing test pressure (PSIG) prior to hydraulic fracturing treatment: 9500		Actual maximum pressure (PSIG) during hydraulic fracturing: 9334	
Has the hydraulic fracturing fluid disclosure been reported to FracFocus disclosure registry (SWR29)?		Yes	
Row	Type of Operation	Amount and Kind of Material Used	Depth Interval (ft.)
N/A			

FORMATION RECORD					
Formations	Encountered	Depth TVD (ft.)	Depth MD (ft.)	Is formation isolated?	Remarks
RUSTLER - POSSIBLE FLOW; POSSIBLE USABLE QUALITY W	No	0.0	0.0	No	FORMATION NOT ENCOUNTERED IN THIS PART OF COUNTY
COLBY-QUEEN	No	0.0	0.0	No	
YATES	No	0.0	0.0	No	
QUEEN-SEVEN RIVERS	No	0.0	0.0	No	
SAN ANDRES - HIGH FLOWS, H2S, CORROSIVE	No	0.0	0.0	No	
HOLT	No	0.0	0.0	No	FORMATION NOT ENCOUNTERED IN THIS PART OF COUNTY
DELAWARE	Yes	2233.0	5111.0	Yes	
GLORIETA	No	0.0	0.0	No	
CLEARFORK	No	0.0	0.0	No	
WICHITA ALBANY	No	0.0	0.0	No	
BRUSHY CANYON	Yes	4447.0	7360.0	Yes	FORMATION NOT ENCOUNTERED IN THIS PART OF COUNTY
CHERRY CANYON	Yes	3115.0	6009.0	Yes	
CANYON	No	0.0	0.0	No	
BONE SPRINGS	Yes	5658.0	8571.0	Yes	
MONTOYA	Yes	0.0	0.0	No	
WADDELL	No	0.0	0.0	No	FORMATION NOT ENCOUNTERED IN THIS PART OF COUNTY
WOLFCAMP	Yes	11587.0	11732.0	Yes	
ATOKA	No	0.0	0.0	No	
STRAWN	No	0.0	0.0	No	

PENNSYLVANIAN	No	0.0	0.0	No	FORMATION BELOW WELLBORE DEPTH
MISSISSIPPIAN	No	0.0	0.0	No	FORMATION BELOW WELLBORE DEPTH
DEVONIAN	No	0.0	0.0	No	FORMATION BELOW WELLBORE DEPTH
SILURIAN	No	0.0	0.0	No	FORMATION BELOW WELLBORE DEPTH
FUSSELMAN	No	0.0	0.0	No	FORMATION BELOW WELLBORE DEPTH
ELLENBURGER	No	0.0	0.0	No	FORMATION BELOW WELLBORE DEPTH

Do the producing interval of this well produce H2S with a concentration in excess of 100 ppm (SWR 36)?

Is the completion being downhole commingled (SWR 10)?

No

No

REMARKS

PP @ 11,227'

KOP @ 11,440'

RRC REMARKS

PUBLIC COMMENTS:

[RRC Staff 2019-10-04 13:18:59.598] EDL=4750 feet, max acres=704, PHANTOM (WOLFCAMP) oil or gas well;

take points: 11808-16579 feet

CASING RECORD :

SURFACE - DV TOOL SET, BUT NOT OPENED, AS APPROVED IN SWR 13 EXCEPTION. TAPERED PRODUCTION STRING SHARES SAME W-15 (ONE CEMENT JOB). CROSSOVER FROM 5-1/2 TO 4-1/2 @ 11,420'.

TUBING RECORD:

PRODUCING/INJECTION/DISPOSAL INTERVAL :

ACID, FRACTURE, CEMENT SQUEEZE, CAST IRON BRIDGE PLUG, RETAINER, ETC. :

POTENTIAL TEST DATA:

OPERATOR'S CERTIFICATION

Printed Name: Audrey Montalbano

Telephone No.: (281) 578-3388

Title: Regulatory Manager

Date Certified: 07/15/2019

CHRISTI CRADDICK, CHAIRMAN
RYAN SITTON, COMMISSIONER
WAYNE CHRISTIAN, COMMISSIONER



DANNY SORRELLS
DIRECTOR, OIL AND GAS DIVISION
JEFFREY MORGAN
DISTRICT DIRECTOR

RAILROAD COMMISSION OF TEXAS

OIL AND GAS DIVISION

OPERATOR Name: SHELL WESTERN E&P

RE: Lease: UNIVERSITY 20 PW

Address1: PO BOX 576

Address2:

City: HOUSTON

State: TX

Well No: 2501H

Sec: 36 **Block:** 20

County: WINKLER

Survey Name: UL

SWR13EX Application Number: 44423

Drilling Permit No: 841761

SWR 13 CASING EXCEPTION APPLICATION/ALTERNATIVE REQUEST APPROVED

The Proposed Casing and Cementing Program submitted for the **LEASE NAME:** UNIVERSITY 20 PW ;
WELL NUMBER: 2501H has been approved by the Railroad Commission of Texas District Office.

- a. A copy of this approved letter must be kept on location during all phases of drilling and/or plugging operations. Once approved, changes CANNOT be made to the Proposed Casing Program on the original application without additional approval from the Railroad Commission of Texas District Office.
- b. Any substantive modifications to the cement program require prior approval from the Railroad Commission of Texas District Office, and may require re-submission of the SWR 13 (Statewide Rule 13) Alternate Surface Casing Application. Contact the Railroad Commission of Texas District Office for more information.
- c. The tail slurry must be sufficient to fill the Zone of Critical Cement as described in Statewide Rule 13(b)(1)(H)(i). In addition, all cement slurries must be mixed on location as described in Application for Alternate Surface Casing Program.
- d. The casing and cement program shall adhere to the following specifications:

Set 4950 feet of surface casing with a multistage tool set at a depth of not less than 350 feet. Circulate cement from the multistage tool to the ground surface. If cement does not circulate to surface during the first stage, the multistage tool MUST be opened and cement be circulated from the tool to the surface.

An extension to omit the installation of tubing in the above-referenced well is approved for a period of up to 180 days from the date the application was received or the date the well began producing, whichever occurred last.

The proposed alternative drilling fluid program for the fresh water protected interval is hereby approved.

The multistage tool is only included as a contingency measure to achieve cement returns to surface. Notify the Midland District Office immediately if any gas, H₂S or otherwise, is encountered before surface casing is set. Operator must not drill into or set casing in the Delaware formation.

IF CEMENT IS NOT CIRCULATED TO THE GROUND SURFACE AS REQUIRED BY THIS EXCEPTION, YOU MUST CONTACT THE RAILROAD COMMISSION OF TEXAS DISTRICT OFFICE IMMEDIATELY AND FOLLOW THE PROCEDURES SET OUT IN RULE 13(b)(1)(H)(iii) OR AS REQUIRED BY THE RAILROAD COMMISSION OF TEXAS DISTRICT OFFICE.

You must comply with all other provisions of SWR 13 (Statewide Rule 13) and a representative of the cementing company who performs the cementing job for the protection of usable quality water strata must sign the Form W-15 attesting to the information regarding cementing operations performed; including circulation of cement. (Note: If surface casing is set below the approved depth, this can result in denial of future Statewide Rule 13(b)(1)(H)(i) requests.) A condition of the approved drilling permit requires notification to the Railroad Commission of Texas District Office eight (8) hours prior to the time casing is to be set/cemented in the well. If your exception request was submitted after the subject well has been drilled and completed, the operator may be referred for enforcement action.

This authorization shall expire within five (5) years from the date the Groundwater Protection Determination was issued, or at the expiration of the drilling permit (if the well is not spudded prior to expiration) for the referenced well, whichever occurs first. Furthermore, this authorization supersedes any prior authorizations issued for the referenced well.

This exception is based on information provided when the application was submitted on 03/19/2019 .
If any information has changed, you must contact the appropriate Railroad Commission of Texas District Office, and submit a new application if applicable. If you have questions, please contact the appropriate Oil and Gas District office.

RRC APPROVAL BY: Kolby Durham

DATE: 03/22/2019

JEFFREY MORGAN

DISTRICT DIRECTOR



RAILROAD COMMISSION OF TEXAS

1701 N. Congress

P.O. Box 12967

Austin, Texas 78701-2967

Form W-15

Rev. 08/2014

Cementer: Fill in shaded areas.
Operator: Fill in other items.

CEMENTING REPORT

OPERATOR INFORMATION

Operator Name: SHELL WESTERN E&P	Operator P-5 No.: 774719
Cementer Name: BJ SERVICES, LLC	Cementer P-5 No.: 072507

WELL INFORMATION

District No.: 08	County: WINKLER	
Well No.: 2501H	API No.: 42495341810000	Drilling Permit No.: 841761
Lease Name: UNIVERSITY 20 PW	Lease No.:	
Field Name: PHANTOM (WOLFCAMP)	Field No.: 71052900	

I. CASING CEMENTING DATA

Type of casing: <input type="checkbox"/> Conductor <input checked="" type="checkbox"/> Surface <input type="checkbox"/> Intermediate <input type="checkbox"/> Liner <input type="checkbox"/> Production		
Drilled hole size (in.): 12 1/4	Depth of drilled hole (ft.): 5013'	Est. % wash-out or hole enlargement: 20%
Size of casing in O.D. (in.): 9 5/8	Casing weight (lbs/ft) and grade: 40/J-55	No. of centralizers used: 32
Was cement circulated to ground surface (or bottom of cellar) outside casing? <input checked="" type="checkbox"/> YES <input type="checkbox"/> NO If no for surface casing, explain in Remarks.	Setting depth shoe (ft.): 5004'	Top of liner (ft.):
Hrs. waiting on cement before drill-out: 12+	Calculated top of cement (ft.): 0	Setting depth liner (ft.):
Cementing date: 12/23/2018		

SLURRY

Slurry No.	No. of Sacks	Class	Additives	Volume (cu. ft.)	Height (ft.)
1	1,366	C	SEE REMARK #1	2,604	8,314
2	496	C	SEE REMARK #2	659	2,104
3					
Total	1,862			3,263	10,418

II. CASING CEMENTING DATA

Type of casing: <input type="checkbox"/> Surface <input type="checkbox"/> Intermediate <input type="checkbox"/> Production <input type="checkbox"/> Tapered production <input type="checkbox"/> Multi-stage cement shoe <input type="checkbox"/> Multiple parallel strings			
Drilled hole size (in.):	Depth of drilled hole (ft.):	Est. % wash-out or hole enlargement:	
Size of casing in O.D. (in.):	Casing weight (lbs/ft) and grade:	No. of centralizers used:	
Tapered string drilled hole size (in.)	Tapered string depth of drilled hole (ft.)		
Upper:	Lower:		
Tapered string size of casing in O.D. (in.)	Tapered string casing weight (lbs/ft) and grade	Tapered string no. of centralizers used	
Upper:	Lower:	Upper:	Lower:
Was cement circulated to ground surface (or bottom of cellar) outside casing? <input type="checkbox"/> YES <input type="checkbox"/> NO	Setting depth shoe (ft.):		
Hrs. waiting on cement before drill-out:	Calculated top of cement (ft.):	Cementing date:	

SLURRY

Slurry No.	No. of Sacks	Class	Additives	Volume (cu. ft.)	Height (ft.)
1					
2					
3					
Total					

III. CASING CEMENTING DATA

Type of casing: <input type="checkbox"/> Surface <input type="checkbox"/> Intermediate <input type="checkbox"/> Production <input type="checkbox"/> Tapered production <input type="checkbox"/> Multi-stage cement/DV tool <input type="checkbox"/> Multiple parallel strings			
Drilled hole size (in.):	Depth of drilled hole (ft.):	Est. % wash-out or hole enlargement:	
Size of casing in O.D. (in.):	Casing weight (lbs/ft) and grade:	No. of centralizers used:	
Tapered string drilled hole size (in.)	Tapered string depth of drilled hole (ft.)		
Upper:	Lower:		
Tapered string size of casing in O.D. (in.)	Tapered string casing weight (lbs/ft) and grade	Tapered string no. of centralizers used	
Upper:	Lower:	Upper:	Lower:
Was cement circulated to ground surface (or bottom of cellar) outside casing? <input type="checkbox"/> YES <input type="checkbox"/> NO	Setting depth tool (ft.):		
Hrs. waiting on cement before drill-out:	Calculated top of cement (ft.):	Cementing date:	

SLURRY

Slurry No.	No. of Sacks	Class	Additives	Volume (cu. ft.)	Height (ft.)
1					
2					
3					
Total					

CEMENTING TO SQUEEZE, PLUG BACK OR PLUG AND ABANDON							
	PLUG #1	PLUG #2	PLUG #3	PLUG #4	PLUG #5	PLUG #6	PLUG #7
Cementing Date							
Size of hole or pipe (in.)							
Depth to bottom of tubing or drill pipe (ft.)							
Cement retainer setting depth (ft.)							
CIBP setting depth (ft.)							
Amount of cement on top of CIBP (ft.)							
Sacks of cement used							
Slurry volume pumped (cu. ft.)							
Calculated top of plug (ft.)							
Measured top of plug, if tagged (ft.)							
Slurry weight (lbs/gal)							
Class/type of cement							
Perforate and squeeze (YES/NO)							

REMARKS

REMARK #1: C65/35POZ+ 4% BENTONITE+ 0.85% R-3+ 0.5% SMS+ 5% SALT+ 0.01 GAL/SK FP-6L+ 0.005 LB/SK STATIC FREE. REMARK #2: C+ 0.45% R-3+ 0.15% SMS+ 0.01 GAL/SK FP-6L+ 0.005 LB/SK STATIC FREE. CIRCULATED 161 BBLs @ 12.8 PPG (474 SACKS) BACK TO SURFACE.

CEMENTER'S CERTIFICATE: I declare under penalties prescribed in Sec. 91.143, Texas Natural Resources Code, that I am authorized to make this certification, that the cementing of casing and/or the placing of cement plugs in this well as shown in the report was performed by me or under my supervision, and that the cementing data and facts presented on both sides of this form are true, correct, and complete, to the best of my knowledge. This certification covers cementing data only.

JESUS ALFREDO ESPARZA

BJ SERVICES, LLC

Alfredo For

Name and title of cementer's representative

Cementing Company

Signature

11211 FM 2920 RD.

TOMBALL, TX 77375 (281) 408-2361

12/23/2018

Address

City, State, Zip Code

Tel: Area Code

Number

Date: mo. day yr.

OPERATOR'S CERTIFICATE: I declare under penalties prescribed in Sec. 91.143, Texas Natural Resources Code, that I am authorized to make this certification, that I have knowledge of the well data and information presented in this report, and that data and facts presented on both sides of this form are true, correct, and complete, to the best of my knowledge. This certification covers all well data.

Michael Boutwell

Regulatory Specialist

Clarence Montelbano

Typed or printed name of operator's representative

Title

Signature

150 N. Dairy Ashford

Houston, TX 77079

832-337-0258

07/10/19

Address

City, State, Zip Code

Tel: Area Code

Number

Date: mo. day yr.

Instructions for Form W-15, Cementing Report

NOTICE: The Form W-15 must be submitted as an attachment to a Form G-1 (Gas Well Back Pressure Test, Completion or Recompletion Report, and Log), Form W-2 (Oil Well Potential Test, Completion or Recompletion Report, and Log), Form W-3 (Plugging Record), or Form W-4 (Application for Multiple Completion), any time cement is pumped in a wellbore.

- What to file:** An operator should file an original and one copy of the completed Form W-15 for each cementing company used on a well. The cementing of different casing strings on a well by one cementing company may be reported on one form.
The Form W-15 should be filed with the Form W-3, Plugging Record, unless the Form W-3 is signed by the cementing company representative. When reporting dry holes, operators must complete Form W-15, in addition to Form W-3, to show any casing cemented in the hole.
- How to file:** An oil and gas completion report and Form W-15 may be filed online using the Commission's Online System (<https://webapps.rrc.state.tx.us/security/login.do>) or a paper copy of the form may be mailed to the Commission in Austin (P.O. Box 12967, Austin, Texas 78711-2967).
- Surface casing:** An operator must set and cement sufficient surface casing to protect all usable-quality water strata, as defined by the Groundwater Advisory Unit in Austin. Sufficient cement shall be used to fill the annular space outside the casing from the shoe to the ground surface or to the bottom of the cellar. Before drilling a well, an operator must obtain a letter from the Groundwater Advisory Unit stating the protection depth. Surface casing should not be set deeper than 200 feet below the specified depth without prior approval from the Commission.
To plug and abandon a well, operators must use only cementers approved by the Commission's Director of Field Operations in accordance with SWR 14 ([http://info.sos.state.tx.us/pls/pub/readtac\\$ext.TacPage?sl=R&app=9&p_dir=&p_rloc=&p_tloc=&p_ploc=&pg=1&p_tac=&ti=16&pt=1&ch=3&rl=14](http://info.sos.state.tx.us/pls/pub/readtac$ext.TacPage?sl=R&app=9&p_dir=&p_rloc=&p_tloc=&p_ploc=&pg=1&p_tac=&ti=16&pt=1&ch=3&rl=14)). Cementing companies, service companies, or operators can qualify as approved cementers by demonstrating that they are able to mix and pump cement in compliance with Commission rules and regulations.
- Estimated % wash-out:** If the estimated % wash-out is less than 20% (or 30% along the Gulf Coast), provide supporting documentation such as a caliper log to show how the estimated % wash-out was obtained.
- Multi-stage cement:** An operator must report the multi-stage cement shoe in II. Casing Cementing Data section by selecting the type of casing and Multi-stage cement shoe. The operator must report the multi-stage cement tool in III. Casing Cementing Data section by selecting the type of casing and Multi-stage cement/DV tool.
- Multiple parallel strings:** An operator should file the Form W-15 as an attachment to the Form W-4, Application for Multiple Completion. An operator may be required to submit multiple Form W-15s to show all data for multiple parallel strings.
- Slurry data:** If cement job exceeds three slurries, continue the list of slurries in the Slurry table in the subsequent Casing Cementing Data box.



RAILROAD COMMISSION OF TEXAS

1701 N. Congress

P.O. Box 12967

Austin, Texas 78701-2967

CEMENTING REPORT

Form W-15

Rev. 08/2014

Cementer: Fill in shaded areas.

Operator: Fill in other items.

OPERATOR INFORMATION					
Operator Name: SHELL WESTERN E&P			Operator P-5 No.: 774719		
Cementer Name: BI Services, LLC			Cementer P-5 No.: 72507		

WELL INFORMATION					
District No.: 08		County: WINKLER			
Well No.: 2501H		API No.: 42-495-34181		Drilling Permit No.: 841761	
Lease Name: UNIVERSITY 20 PW		Lease No.:			
Field Name: PHANTOM (WOLFCAMP)		Field No.: 71052900			

I. CASING CEMENTING DATA					
Type of casing: <input type="checkbox"/> Conductor <input type="checkbox"/> Surface <input checked="" type="checkbox"/> Intermediate <input type="checkbox"/> Liner <input type="checkbox"/> Production					
Drilled hole size (in.): 8 3/4		Depth of drilled hole (ft.): 11,371'		Est. % wash-out or hole enlargement: 10% Remarks	
Size of casing in O.D. (in.): 7 5/8		Casing weight (lbs/ft) and grade: 29.7/L-80		No. of centralizers used: 0	
Was cement circulated to ground surface (or bottom of cellar) outside casing? <input type="checkbox"/> Yes <input checked="" type="checkbox"/> No If no for surface casing, explain in Remarks.			Setting depth shoe (ft.): 11,355'		Top of liner (ft.):
					Setting depth liner (ft.):
Hrs. waiting on cement before drill-out: 12+		Calculated top of cement (ft.): 4004'		Cementing date: 15-Jan-19	

SLURRY					
Slurry No.	No. of Sacks	Class	Additives	Volume (cu.ft.)	Height (ft.)
1	165	C	Remarks	787.5	7821
2	163	H	Remarks	201.6	2011
3					
Total	328			989.2	9832

II. CASING CEMENTING DATA					
Type of casing: <input type="checkbox"/> Surface <input type="checkbox"/> Intermediate <input type="checkbox"/> Production <input type="checkbox"/> Tapered production <input type="checkbox"/> Multi-stage cement shoe <input type="checkbox"/> Multiple parallel strings					
Drilled hole size (in.):		Depth of drilled hole (ft.):		Est. % wash-out or hole enlargement:	
Size of casing in O.D. (in.):		Casing weight (lbs/ft) and grade:		No. of centralizers used:	
Tapered string drilled hole size (in.)		Tapered string depth of drilled hole (ft.)			
Upper: Lower:		Upper: Lower:			
Tapered string size of casing in O.D. (in.)		Tapered string casing weight (lbs/ft) and grade		Tapered string no. of centralizers used	
Upper: Lower:		Upper: Lower:		Upper: Lower:	
Was cement circulated to ground surface (or bottom of cellar) outside casing? <input type="checkbox"/> Yes <input type="checkbox"/> No			Setting depth tool (ft.):		
Hrs. waiting on cement before drill-out:		Calculated top of cement (ft.):		Cementing date:	

SLURRY					
Slurry No.	No. of Sacks	Class	Additives	Volume (cu.ft.)	Height (ft.)
1					
2					
3					
Total					


III. CASING CEMENTING DATA					
Type of casing: <input type="checkbox"/> Surface <input type="checkbox"/> Intermediate <input type="checkbox"/> Production <input type="checkbox"/> Tapered production <input type="checkbox"/> Multi-stage cement/DV tool <input type="checkbox"/> Multiple parallel strings					
Drilled hole size (in.):		Depth of drilled hole (ft.):		Est. % wash-out or hole enlargement:	
Size of casing in O.D. (in.):		Casing weight (lbs/ft) and grade:		No. of centralizers used:	
Tapered string drilled hole size (in.)		Tapered string depth of drilled hole (ft.)			
Upper: Lower:		Upper: Lower:			
Tapered string size of casing in O.D. (in.)		Tapered string casing weight (lbs/ft) and grade		Tapered string no. of centralizers used	
Upper: Lower:		Upper: Lower:		Upper: Lower:	
Was cement circulated to ground surface (or bottom of cellar) outside casing? <input type="checkbox"/> Yes <input type="checkbox"/> No			Setting depth tool (ft.):		
Hrs. waiting on cement before drill-out:		Calculated top of cement (ft.):		Cementing date:	

SLURRY					
Slurry No.	No. of Sacks	Class	Additives	Volume (cu.ft.)	Height (ft.)
1					
2					
3					
Total					



CEMENTING TO SQUEEZE, PLUG BACK OR PLUG AND ABANDON							
	PLUG #1	PLUG #2	PLUG #3	PLUG #4	PLUG #5	PLUG #6	PLUG #7
Cementing Date							
Size of hole or pipe (in.)							
Depth to bottom of tubing or drill pipe (ft.)							
Cement retainer setting depth (ft.)							
CIBP setting depth (ft.)							
Amount of cement on top of CIBP (ft.)							
Sacks of cement used							
Slurry volume pumped (cu. ft.)							
Calculated top of plug (ft.)							
Measured top of plug, if tagged (ft.)							
Slurry weight (lbs/gal)							
Class/type of cement							
Perforate and squeeze (YES/NO)							

REMARKS
#1: 50:50 POZ CLASS C + 10% BENTONITE + 10#/SK BA90 + 5#/SK BA-95 + .8% FL52 + 5% A10 + .4% ASA301 + .5% CD32 + 3% SMS + 2.8% R3 + .25#/SK CELLOPLA
#2: 50:50 POZ CLASS H + 2% BENTONITE + .5% FL66 + .35% SMS + .3% R21 + .005 #/SK SF
#3:
#4:

CEMENTER'S CERTIFICATE: I declare under penalties prescribed in Sec. 91.143, Texas Natural Resources Code, that I am authorized to make this certification, that the cementing of casing and/or the placing of cement plugs in this well as shown in the report was performed by me or under my supervision, and that the cementing data and facts presented on both sides of this form are true, correct, and complete, to the best of my knowledge. This certification covers cementing data only.

SHAUN CLARK, FS III	BJ Services, LLC	
Name and title of cementer's representative	Cementing Company	Signature
11211 FM 2920 RD TOMBALL, TX 77375	(281)408-2361	January 15, 2019
Address City, State, Zip Code	Tel: Area Code Number	Date: mo. day yr.

OPERATOR'S CERTIFICATE: I declare under penalties prescribed in Sec. 91.143, Texas Natural Resources Code, that I am authorized to make this certification, that I have knowledge of the well data and information presented in this report, and that data and facts presented on both sides of this form are true, correct, and complete, to the best of my knowledge. This certification covers all well data.

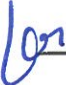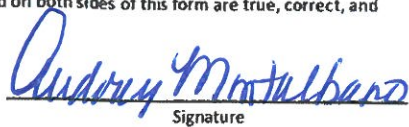 Michael Boutwell	Regulatory Specialist	
Typed or printed name of operator's representative	Title	Signature
150 N. Dairy Ashford	Houston, TX 77079	832-337-0258
Address City, State, Zip Code	Tel: Area Code Number	Date: mo. day yr.

Instructions for Form W-15, Cementing Report

NOTICE: The Form W-15 must be submitted as an attachment to a Form G-1 (Gas Well Back Pressure Test, Completion or Recompletion Report, and Log), Form W-2 (Oil Well Potential Test, Completion or Recompletion Report, and Log), Form W-3 (Plugging Record), or Form W-4 (Application for Multiple Completion), any time cement is pumped in a wellbore.

- What to file:** An operator should file an original and one copy of the completed Form W-15 for each cementing company used on a well. The cementing of different casing strings on a well by one cementing company may be reported on one form. The Form W-15 should be filed with the Form W-3, Plugging Record, unless the Form W-3 is signed by the cementing company representative. When reporting dry holes, operators must complete Form W-15, in addition to Form W-3, to show any casing cemented in the hole.
- How to file:** An oil and gas completion report and Form W-15 may be filed online using the Commission's Online System (<https://webapps.rrc.state.tx.us/security/login.do>) or a paper copy of the form may be mailed to the Commission in Austin (P.O. Box 12967, Austin, Texas 78711-2967).
- Surface casing:** An operator must set and cement sufficient surface casing to protect all usable-quality water strata, as defined by the Groundwater Advisory Unit in Austin. Sufficient cement shall be used to fill the annular space outside the casing from the shoe to the ground surface or to the bottom of the cellar. Before drilling a well, an operator must obtain a letter from the Groundwater Advisory Unit stating the protection depth. Surface casing should not be set deeper than 200 feet below the specified depth without prior approval from the Commission. To plug and abandon a well, operators must use only cementers approved by the Commission's Director of Field Operations in accordance with SWR 14 (http://info.sos.state.tx.us/pls/pub/readtacSext.TacPage?sl=R&app=9&p_dir=&p_rloc=&p_tloc=&p_ploc=&pg=1&p_tac=&ti=16&pt=1&ch=3&ri=14). Cementing companies, service companies, or operators can qualify as approved cementers by demonstrating that they are able to mix and pump cement in compliance with Commission rules and regulations.
- Estimated % wash-out:** If the estimated % wash-out is less than 20% (or 30% along the Gulf Coast), provide supporting documentation such as a caliper log to show how the estimated % wash-out was obtained.
- Multi-stage cement:** An operator must report the multi-stage cement shoe in II. Casing Cementing Data section by selecting the type of casing and Multi-stage cement shoe. The operator must report the multi-stage cement tool in III. Casing Cementing Data section by selecting the type of casing and Multi-stage cement/DV tool.
- Multiple parallel strings:** An operator should file the Form W-15 as an attachment to the Form W-4, Application for Multiple Completion. An operator may be required to submit multiple Form W-15s to show all data for multiple parallel strings.
- Slurry data:** If cement job exceeds three slurries, continue the list of slurries in the Slurry table in the subsequent Casing Cementing Data box.



RAILROAD COMMISSION OF TEXAS

1701 N. Congress
P.O. Box 12967
Austin, Texas 78701-2967

Form W-15

Rev. 08/2014

CEMENTING REPORT

Cementor: Fill in shaded areas.
Operator: Fill in other items.

OPERATOR INFORMATION

Operator Name: SHELL WESTERN E&P

Operator P-5 No.: 774719

Cementor Name: BJ Services, LLC

Cementor P-5 No.: 072507

WELL INFORMATION

District No.: 08

County: WINKLER

Well No.: 2501H

API No.: 42-495-34181

Drilling Permit No.: 841761

Lease Name: UNIVERSITY 20 PW

Lease No.:

Field Name: PHANTON (WOLFCAMP)

Field No.: 71052900

I. CASING CEMENTING DATA

Type of casing: ☐ Conductor ☐ Surface ☐ Intermediate ☐ Liner ☐ Production

Drilled hole size (in.): Depth of drilled hole (ft.): Est. % wash-out or hole enlargement:

Size of casing in O.D. (in.): Casing weight (lbs/ft) and grade: No. of centralizers used:

Was cement circulated to ground surface (or bottom of cellar) outside casing? ☐ YES ☐ NO If no for surface casing, explain in Remarks. Setting depth shoe (ft.): Top of liner (ft.):

Hrs. waiting on cement before drill-out: Calculated top of cement (ft.): Cementing date: Setting depth liner (ft.):

SLURRY

Slurry No.	No. of Sacks	Class	Additives	Volume (cu. ft.)	Height (ft.)
1			SEE REMARKS		
2			SEE REMARKS		
3			SEE REMARKS		
Total			SEE REMARKS		

II. CASING CEMENTING DATA

Type of casing: ☐ Surface ☐ Intermediate ☐ Production ☒ Tapered production ☐ Multi-stage cement shoe ☐ Multiple parallel strings

Drilled hole size (in.): Depth of drilled hole (ft.): Est. % wash-out or hole enlargement:

Size of casing in O.D. (in.): Casing weight (lbs/ft) and grade: No. of centralizers used:

Tapered string drilled hole size (in.) Tapered string depth of drilled hole (ft.)
Upper: 6 3/4 Lower: 6 3/4 Upper: 16,822' Lower: 16,822'

Tapered string size of casing in O.D. (in.) Tapered string casing weight (lbs/ft) and grade Tapered string no. of centralizers used
Upper: 5 1/2 Lower: 4 1/2 Upper: 23/P-110 Lower: 13.5/P-110 Upper: 7 Lower: 22

Was cement circulated to ground surface (or bottom of cellar) outside casing? ☐ YES ☒ NO Setting depth shoe (ft.): 16,807'

Hrs. waiting on cement before drill-out: Calculated top of cement (ft.): 10,355' Cementing date: 01/24/19

SLURRY

Slurry No.	No. of Sacks	Class	Additives	Volume (cu. ft.)	Height (ft.)
1	839	H	SEE REMARKS	1037	12417
2			SEE REMARKS		
3			SEE REMARKS		
Total	839		SEE REMARKS	1037	12417

III. CASING CEMENTING DATA

Type of casing: ☐ Surface ☐ Intermediate ☐ Production ☐ Tapered production ☐ Multi-stage cement/DV tool ☐ Multiple parallel strings

Drilled hole size (in.): Depth of drilled hole (ft.): Est. % wash-out or hole enlargement:

Size of casing in O.D. (in.): Casing weight (lbs/ft) and grade: No. of centralizers used:

Tapered string drilled hole size (in.) Tapered string depth of drilled hole (ft.)
Upper: Lower: Upper: Lower:

Tapered string size of casing in O.D. (in.) Tapered string casing weight (lbs/ft) and grade Tapered string no. of centralizers used
Upper: Lower: Upper: Lower:

Was cement circulated to ground surface (or bottom of cellar) outside casing? ☐ YES ☐ NO Setting depth tool (ft.):

Hrs. waiting on cement before drill-out: Calculated top of cement (ft.): Cementing date:

SLURRY

Slurry No.	No. of Sacks	Class	Additives	Volume (cu. ft.)	Height (ft.)
1			SEE REMARKS		
2			SEE REMARKS		
3			SEE REMARKS		
Total			SEE REMARKS		


CEMENTING TO SQUEEZE, PLUG BACK OR PLUG AND ABANDON							
	PLUG #1	PLUG #2	PLUG #3	PLUG #4	PLUG #5	PLUG #6	PLUG #7
Cementing Date							
Size of hole or pipe (in.)							
Depth to bottom of tubing or drill pipe (ft.)							
Cement retainer setting depth (ft.)							
CIBP setting depth (ft.)							
Amount of cement on top of CIBP (ft.)							
Sacks of cement used							
Slurry volume pumped (cu. ft.)							
Calculated top of plug (ft.)							
Measured top of plug, if tagged (ft.)							
Slurry weight (lbs/gal)							
Class/type of cement							
Perforate and squeeze (YES/NO)							

REMARKS


LEAD:50:50:2 H+.3%FL-66+.1%ASA-301+.35%CD32A+.35%SMS+.35%R21+.005#SK STATIC FREE
 TAIL:
 CALCULATED:

CEMENTER'S CERTIFICATE: I declare under penalties prescribed in Sec. 91.143, Texas Natural Resources Code, that I am authorized to make this certification, that the cementing of casing and/or the placing of cement plugs in this well as shown in the report was performed by me or under my supervision, and that the cementing data and facts presented on both sides of this form are true, correct, and complete, to the best of my knowledge. This certification covers cementing data only.

SERVICE SUP. / EUSBALDO RODRIGU BJ SERVICES, LLC

Name and title of cementer's representative	Cementing Company	Signature
11211 FM 2920 RD.	TOMBALL, TEXAS 77375 (281) 408-2361	
Address	City, State, Zip Code	Date: mo. day yr.
	Tel: Area Code Number	01/24/19

OPERATOR'S CERTIFICATE: I declare under penalties prescribed in Sec. 91.143, Texas Natural Resources Code, that I am authorized to make this certification, that I have knowledge of the well data and information presented in this report, and that data and facts presented on both sides of this form are true, correct, and complete, to the best of my knowledge. This certification covers all well data.

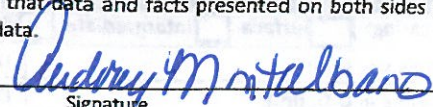Michael Boutwell	Regulatory Specialist	
150 N. Dairy Ashford	Houston, TX 77079	832-337-0258
Address	City, State, Zip Code	Date: mo. day yr.
	Tel: Area Code Number	07/10/19

Instructions for Form W-15, Cementing Report

NOTICE: The Form W-15 must be submitted as an attachment to a Form G-1 (Gas Well Back Pressure Test, Completion or Recompletion Report, and Log), Form W-2 (Oil Well Potential Test, Completion or Recompletion Report, and Log), Form W-3 (Plugging Record), or Form W-4 (Application for Multiple Completion), any time cement is pumped in a wellbore.

- What to file:** An operator should file an original and one copy of the completed Form W 15 for each cementing company used on a well. The cementing of different casing strings on a well by one cementing company may be reported on one form.
 The Form W-15 should be filed with the Form W-3, Plugging Record, unless the Form W-3 is signed by the cementing company representative. When reporting dry holes, operators must complete Form W-15, in addition to Form W-3, to show any casing cemented in the hole.
- How to file:** An oil and gas completion report and Form W-15 may be filed online using the Commission's Online System (<https://webapps.rrc.state.tx.us/security/login.do>) or a paper copy of the form may be mailed to the Commission in Austin (P.O. Box 12967, Austin, Texas 78711-2967).
- Surface casing:** An operator must set and cement sufficient surface casing to protect all usable-quality water strata, as defined by the Groundwater Advisory Unit in Austin. Sufficient cement shall be used to fill the annular space outside the casing from the shoe to the ground surface or to the bottom of the cellar. Before drilling a well, an operator must obtain a letter from the Groundwater Advisory Unit stating the protection depth. Surface casing should not be set deeper than 200 feet below the specified depth without prior approval from the Commission.
 To plug and abandon a well, operators must use only cementers approved by the Commission's Director of Field Operations in accordance with SWR 14 ([http://info.sos.state.tx.us/pls/pub/readtac\\$ext.TacPage?sl=R&app=9&p_dir=&p_rloc=&p_tloc=&p_ploc=&pg=1&p_tac=&ti=16&pt=1&ch=3&rl=14](http://info.sos.state.tx.us/pls/pub/readtac$ext.TacPage?sl=R&app=9&p_dir=&p_rloc=&p_tloc=&p_ploc=&pg=1&p_tac=&ti=16&pt=1&ch=3&rl=14)). Cementing companies, service companies, or operators can qualify as approved cementers by demonstrating that they are able to mix and pump cement in compliance with Commission rules and regulations.
- Estimated % wash-out:** If the estimated % wash-out is less than 20% (or 30% along the Gulf Coast), provide supporting documentation such as a caliper log to show how the estimated % wash-out was obtained.
- Multi-stage cement:** An operator must report the multi-stage cement shoe in II. Casing Cementing Data section by selecting the type of casing and Multi-stage cement shoe. The operator must report the multi-stage cement tool in III. Casing Cementing Data section by selecting the type of casing and Multi-stage cement/DV tool.
- Multiple parallel strings:** An operator should file the Form W-15 as an attachment to the Form W-4, Application for Multiple Completion. An operator may be required to submit multiple Form W-15s to show all data for multiple parallel strings.
- Slurry data:** If cement job exceeds three slurries, continue the list of slurries in the Slurry table in the subsequent Casing Cementing Data box.

Tracking No.: 217727

This facsimile L-1 was generated electronically from data submitted to the RRC.

Instructions

When to File Form L-1:

- with Forms G-1, W-2, and GT-1 for new and deepened gas, oil, and geothermal wells
- with Form W-3 for plugged dry holes
- when sending in a log which was held under a request for confidentiality and the period for confidentiality has not yet expired.

When is Form L-1 NOT required:

- with Forms W-2, G-1, and GT-1 filed for injection wells, disposal wells, water supply wells, service wells, re-test wells, re-classifications, and plugbacks of oil, gas or geothermal wells
- with Form W-3 for plugging of other than a dry hole

Where to File Form L-1:

- with the appropriate Commission district office

Filling out Form L-1:

- Section I and the signature section must be filled out for all wells
- complete only the appropriate part of Section II

Type of log required:

- any wireline survey run for the purpose of obtaining lithology, porosity, or resistivity information
- no more than one such log is required but it must be of the subject well
- if such log is NOT run on the subject well, do NOT substitute any other type of log; just select Section II, Part A below

SECTION I. IDENTIFICATION

Operator Name: SHELL WESTERN E&P	District No. 08	Completion Date: 05/14/2019
Field Name PHANTOM (WOLFCAMP)	Drilling Permit No. 841761	
Lease Name UNIVERSITY 20 PW	Lease/ID No. 52243	Well No. 2501H
County WINKLER	API No. 42- 495-34181	

SECTION II. LOG STATUS (Complete either A or B)

☐ A. BASIC ELECTRIC LOG NOT RUN☒ B. BASIC ELECTRIC LOG RUN. (Select one)

- ☒ 1. Confidentiality is requested and a copy of the header for each log that has been run on the well is attached.
- ☐ 2. Confidentiality already granted on basic electric log covering this interval (applicable to deepened wells only).
- ☐ 3. Basic electric log covering this interval already on file with Commission (applicable to deepened wells only).
- ☐ 4. Log attached to (select one):

☐ (a) Form L-1 (this form). If the company/lease name on log is different from that shown in Section I, please enter name on log here: _____

Check here if attached log is being submitted after being held confidential. ☐

☐ (b) Form P-7, Application for Discovery Allowable and New Field Designation.

☐ (c) Form W-4, Application for Multiple Completion:

Lease or ID No(s). _____

Well No(s). _____

Audrey Montalbano

Signature

Name (print)

Regulatory Manager

Title

(281) 578-3388

Phone

07/15/2019

Date

-FOR RAILROAD COMMISSION USE ONLY-



PHOENIX

TECHNOLOGY SERVICES

MD
1:1200
Feet

MWD Gamma / ROP (1")

Client: SWEPI

Well Name: University 20 PW 2501H

API/UWID: 42495341810000

County: Winkler

Field: Permian

Permit #: 841761

State: Texas

Country: USA

Longitude: 103° 15' 49.95487 W

Latitude: 31° 41' 26.61079 N

Personnel

Rig Name: Precision 565
Job Number: 63987
Ground Level: 2772.10 ft
Kelly Bushing: 2797.10 ft
Drill Floor: 25.00 ft
Permanent Datum: Mean Sea Level
Drilling Measured From: Kelly Bushing
Spud Date:
Bottom Hole Temp: N/A °F
Log Start Depth: 0.00 ft
Log End Depth: 16850.00 ft

Company Representative
Justin Syms

Geologist
I. Zhang

Directional Driller(s)
TJ Wright
Jake Light

MWD Operator(s)
Eric Neel
Shane Metcalf

Reference Data

North Reference: Grid North
Magnetic Declination: 7.05
Grid Convergence: -1.51
Total Mag Correction: 8.56

Comments:

Main Leg

PHOENIX TECHNOLOGY SERVICES LP ("PHOENIX") DOES NOT MAKE AND EXPRESSLY DISCLAIMS ALL WARRANTIES, REPRESENTATIONS AND CONDITIONS, WITH RESPECT TO THE INFORMATION CONTAINED IN THIS DOCUMENT, WHETHER ORAL OR WRITTEN, EXPRESS OR IMPLIED OR ARISING FROM CONTRACT OR STATUTE INCLUDING, WITHOUT LIMITATION, THE IMPLIED WARRANTIES OF MERCHANTABILITY, ACCURACY AND FITNESS FOR A PARTICULAR PURPOSE. ANYONE USING THIS INFORMATION DOES SO AT THEIR OWN RISK AND ACKNOWLEDGES AND AGREES THAT PHOENIX SHALL NOT BE LIABLE FOR ANY ERROR, OMISSION, DEFECT, DEFICIENCY, OR NONCONFORMITY IN THE INFORMATION AND WITHOUT LIMITING THE FOREGOING, PHOENIX DOES NOT WARRANT THAT THE INFORMATION OR THE USE THEREOF WILL BE FREE OF ALL ERRORS OR THAT IT DOES NOT INFRINGE ANY THIRD PARTY RIGHTS. ANYONE USING THE INFORMATION AGREES TO INDEMNIFY AND HOLD PHOENIX HARMLESS FROM ALL CLAIMS, ACTIONS, COSTS (INCLUDING LEGAL COSTS) ON A SOUTHERN AND HIS OWN CLIENT (S) AND LIABILITIES ARISING FROM OR IN CONNECTION WITH THE USE OF THE INFORMATION.

Operational Run Summary

63987

Run Start Depth (ft)	Run 1	Run 2	Run 3	Run 4	Run 5	Run 6
Run End Depth (ft)	0.00	5013.70	9273.15	10908.33	11371.10	12228.46
Run Start Date	12/20/2018	1/10/2019	1/12/2019	1/13/2019	1/16/2019	1/17/2019
Run Start Time	1:00 PM	11:23 AM	7:07 AM	6:22 PM	12:00 AM	11:29 PM
Run End Date	12/22/2018	1/12/2019	1/13/2019	1/14/2019	1/17/2019	1/19/2019
Run End Time	11:35 AM	6:02 AM	2:41 PM	9:53 AM	6:31 PM	3:52 AM
Run Start Depth (ft)	Run 7	Run 8				
Run End Depth (ft)	13994.31	15169.86				
Run Start Date	1/19/2019	1/20/2019				
Run Start Time	9:08 AM	11:42 PM				
Run End Date	1/20/2019	1/22/2019				
Run End Time	6:48 PM	6:32 PM				

P-4

Tracking No.: 217727

1. Field name exactly as shown on proration schedule PHANTOM (WOLFCAMP)				2. Lease name as shown on proration schedule UNIVERSITY 20 PW				
3. Current operator name exactly as shown on P-5 Organization Report SHELL WESTERN E&P				4. Operator P-5 no. 774719	5. Oil Lse/Gas ID no. 52243	6. County WINKLER	7. RRC district 08	
8. Operator address including city, state, and zip code PO BOX 576 HOUSTON, TX 77001				9. Well no(s) <i>(see instruction E)</i> 2501H				
				10. Classification <input checked="" type="checkbox"/> Oil <input type="checkbox"/> Gas <input type="checkbox"/> Other <i>(see instruction A)</i>			11. Effective Date 05/14/2019	
12. Purpose of Filing. (Complete section a or b below.) <i>(See instructions B and G)</i>								
a. Change of: <input type="checkbox"/> operator <input type="checkbox"/> oil or condensate gatherer <input type="checkbox"/> gas gatherer <input type="checkbox"/> gas purchaser <input type="checkbox"/> gas purchaser system code <input type="checkbox"/> field name from _____ <input type="checkbox"/> lease name from _____								
- - - - - OR - - - - -								
b. New RRC Number for: <input checked="" type="checkbox"/> oil lease <input type="checkbox"/> gas well Due to: <input checked="" type="checkbox"/> new completion or recompletion <input type="checkbox"/> reclass oil to gas <input type="checkbox"/> reclass gas to oil <input type="checkbox"/> other well (specify) _____ <input type="checkbox"/> consolidation, unitization, or subdivision (oil lease only)								
13. Authorized GAS WELL GAS or CASINGHEAD GAS Gatherer(s) and/or Purchaser(s). <i>(See instruction G).</i>								
Gatherer	Purchaser	Name of GAS WELL GAS or CASINGHEAD GAS Gatherer(s) or Purchaser(s) As Indicated in Columns to the Left <i>(Attach an additional sheet in same format if more space is needed)</i>				Purchaser's RRC Assigned System Code	Percent of Take	Full-well stream
X		BRAZOS MIDSTREAM OPERATING, LLC(089903)					100.0	
	X	SHELL ENERGY NORTH AM. (US), LP(773822)				0001	100.0	
14. Authorized OIL or CONDENSATE Gatherer(s). <i>(See instruction G).</i>								
Name of OIL or CONDENSATE Gatherer(s) - List Highest Volume Gatherer First <i>(Attach an additional sheet in same format if more space is needed)</i>							Percent of Take	
SHELL WESTERN E&P(774719)							100.0	
RRC USE ONLY: Reviewer's initials: <u>RRC Staff</u> Approval date: <u>10/04/2019</u>								
15. PREVIOUS OPERATOR CERTIFICATION FOR CHANGE OF OPERATOR P-4 FILING. Being the PREVIOUS OPERATOR, I certify that operating responsibility for the well(s) designated in this filing, located on the subject lease has been transferred in its entirety to the above named Current Operator. I understand, as Previous Operator, that designation of the above named operator as Current Operator is not effective until this certificate is approved by the Commission.								
Name of Previous Operator				Signature				
Name (print)				<input type="checkbox"/> Authorized Employee of previous operator <input type="checkbox"/> Authorized agent of previous operator <i>(see instruction G)</i>				
Title				Date		Phone with area code		
16. CURRENT OPERATOR CERTIFICATION. By signing this certificate as the Current Operator, I certify that all statements on this form are true and correct and I acknowledge responsibility for the regulatory compliance of the subject lease including plugging of well(s) pursuant to Rule 14. I further acknowledge that I assume responsibility for the physical operation, control, and proper plugging of each well designated in this filing. I also acknowledge that I will remain designated as the Current Operator until a new certificate designating a new Current Operator is approved by the Commission.								
Name (print)				Signature				
Regulatory Manager				<input type="checkbox"/> Authorized Employee of current operator <input checked="" type="checkbox"/> Authorized agent of current operator <i>(see instruction G)</i>				
Title				Date		Phone with area code		
audrey.montalbano@jccteam.com				07/15/2019		(281) 578-3388		
E-mail Address (optional)								

Form P-16

Page 1

Acreage Designation

SECTION I. OPERATOR INFORMATION

Operator Name:	Shell Western E&P	Operator P-5 No.:	774719
Operator Address:	P.O. Box 576, Houston, TX 77001		

District No.:	08	API No.:	42-495-34181	Purpose of Filing: <input type="checkbox"/> Drilling Permit Application (Form W-1) <input checked="" type="checkbox"/> Completion Report (Form G-1/W-2)
Well No.:	2501H	Drilling Permit No.:	841761	
Lease Name:	UNIVERSITY 20 PW	RRC ID or Lease No.:		
Total Lease Acres:	640.460	Field Name:	Phantom (Wolfcamp)	
Proration Acres:	160.46	Field No.:	71052900	
Wellbore Profile	Horizontal Well	Is this a UFT field?	Yes	
SL Record (Parent) Well Drilling Permit No.:		County:	WINKLER	

[illegible]

A. Total Assigned Horiz. Acreage	=	640.460	C. Total Assigned Acreage	=	
Total Remaining Horiz. Acreage	=	0.000	Total Remaining Acreage	=	
B. Total Assigned Vert./Dir. Acreage	=	0.000			
Total Remaining Vert./Dir. Acreage	=	640.460			

--

☐ Additional Pages: (No. of additional pages)

Signature Audrey Montalbano b6 b7C

(include email address *only* if you affirmatively consent to its public release)

Date: 07/15/19
mo. day yr.

GROUNDWATER PROTECTION DETERMINATION

Form GW-2



Groundwater Advisory Unit

Date Issued: 12 July 2018**GAU Number:** 200753**Attention:** SHELL WESTERN E&P
PO BOX 576
HOUSTON, TX 77001**Operator No.:** 774719**API Number:** 49534181
County: WINKLER
Lease Name: UNIVERSITY 20 PW
Lease Number:
Well Number: 2501H
Total Vertical Depth: 9500
Latitude: 31.690725
Longitude: -103.263875
Datum: NAD27**Purpose:** New Production Well**Location:** Survey-UL; Abstract-U31; Block-20; Section-36

To protect usable-quality groundwater at this location, the Groundwater Advisory Unit of the Railroad Commission of Texas recommends:

The interval from the land surface to a depth of 200 feet must be protected.

This recommendation is applicable to all wells within a radius of 200 feet of this location.

Note: Unless stated otherwise, this recommendation is intended to apply only to the subject well and not for area-wide use. Unless stated otherwise, this recommendation is for normal drilling, production, and plugging operations only.

This determination is based on information provided when the application was submitted on 07/09/2018. If the location information has changed, you must contact the Groundwater Advisory Unit, and submit a new application if necessary. If you have questions, please contact us at 512-463-2741 or gau@rrc.texas.gov.

Groundwater Advisory Unit, Oil and Gas Division

Form GW-2 P.O. Box 12967 Austin, Texas 78771-2967 512-463-2741 Internet address: www.rrc.texas.gov
Rev. 02/2014



SHELL WESTERN
E&P

AS-DRILLED LOCATION
LEASE NAME & WELL NO.:
UNIVERSITY 20 PW 2501H


UNITLEASE ACREAGE:
640.46 ACRES (MEASURED)

NEAREST TOWN IN COUNTY:
±7.5 MILES SOUTHWEST OF WINK, TEXAS


DESCRIPTION:
SECTION 25, BLOCK 20, UNIVERSITY LAND SURVEY
WINKLER COUNTY, TEXAS




SCALE: 1" = 1000'
0' 500' 1000'

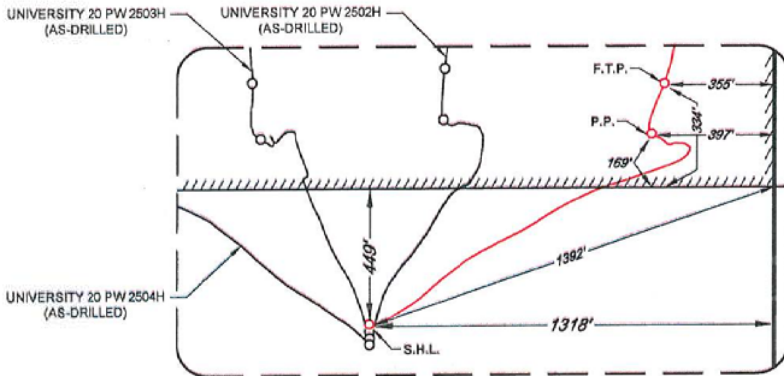

DETAIL VIEW "A"
SCALE: 1" = 500'

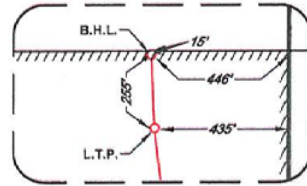

DETAIL VIEW "B"
SCALE: 1" = 500'

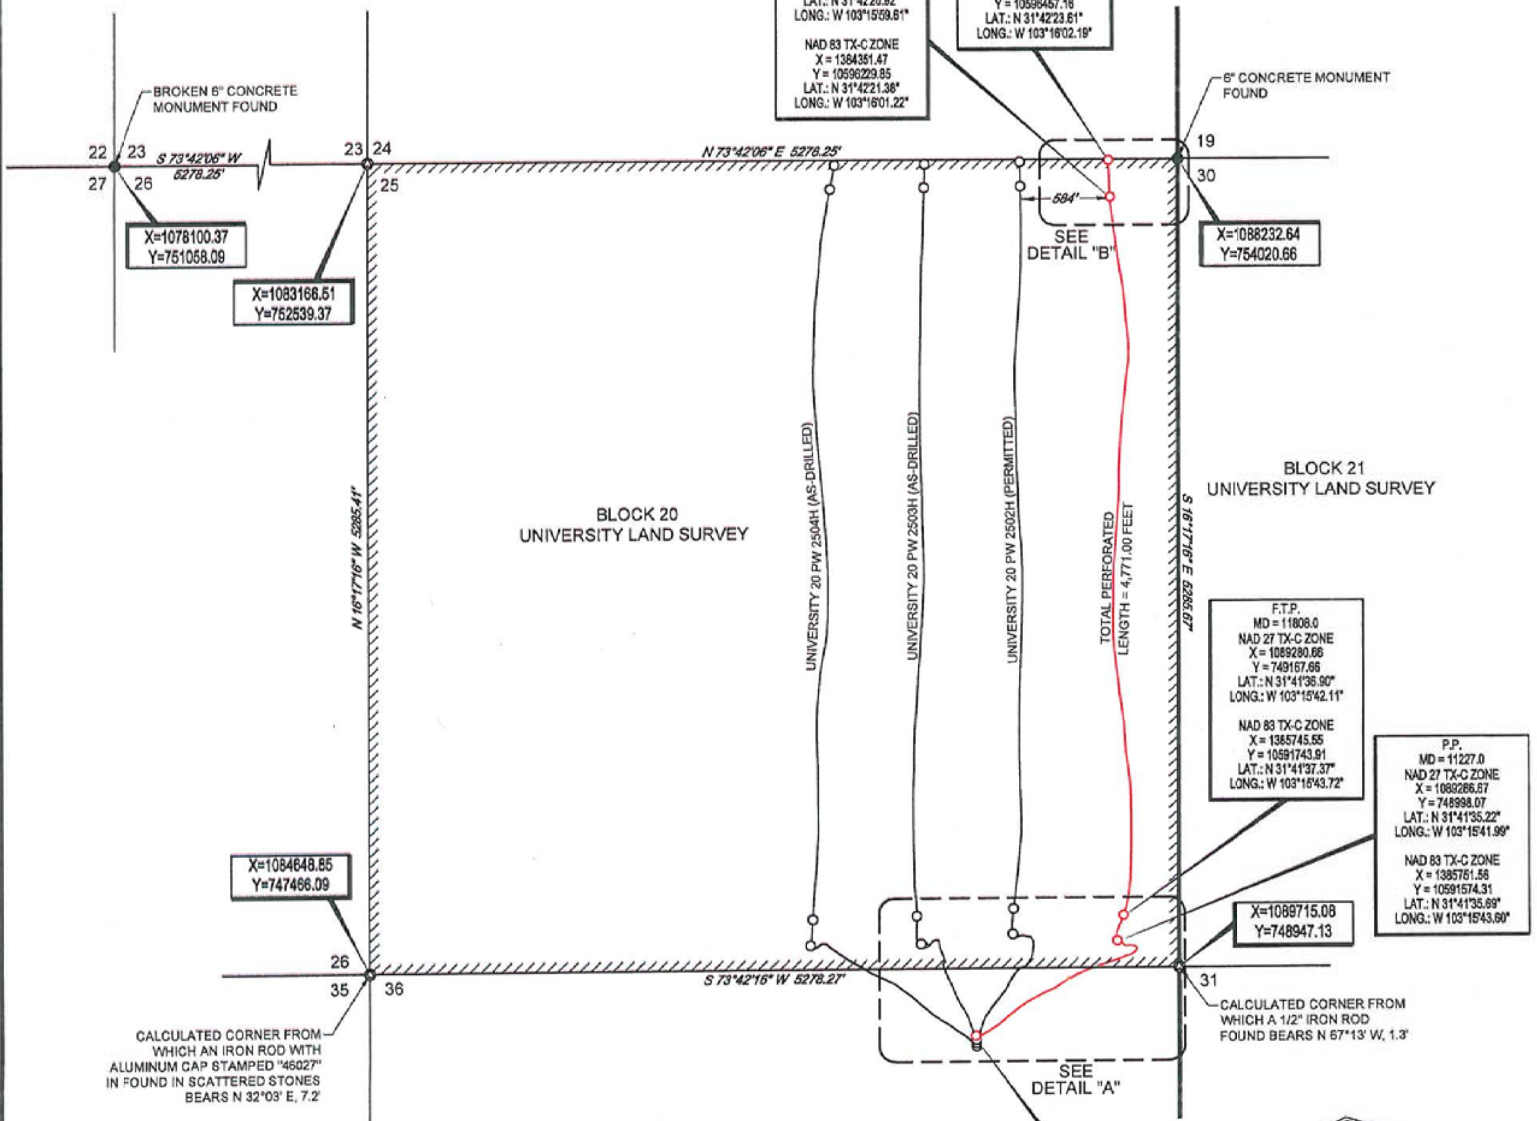

TIES TABLE

POINT	UNIT	SURVEY/SECTION
S.H.L.	448' FSEL 1362' FEC	1318' FSEL & 448' FNWL
P.P.	397' FSEL 169' FSEL	397' FSEL & 169' FSEL
F.T.P.	355' FSEL 334' FSEL	355' FSEL & 334' FSEL
L.T.P.	435' FSEL 255' FNWL	435' FSEL & 255' FNWL
B.H.L.	446' FSEL 15' FNWL	446' FSEL & 15' FNWL

LEGEND:

- Unit Boundary
- Block/Township Line
- Section Line
- As-Drilled Well Path
- Existing/Permitted Well Path
- Monument Found
- Calculated Corner
- Well Point



TOPOGRAPHIC
LOYALTY INNOVATION LEGACY

1400 EVERMAN PARKWAY, Ste. 140 • FT. WORTH, TEXAS 76140
TELEPHONE: (817) 744-7512 • FAX: (817) 744-7554
TEXAS FIRM REGISTRATION NO. 10042504
WWW.TOPOGRAPHIC.COM

John R. Anderson 7/17/19
John R. Anderson, R.P.L.S. No. 6442

NOTES:

1. ORIGINAL DOCUMENT SIZE: 11" X 17"
2. ALL BEARINGS, DISTANCES, AND COORDINATE VALUES CONTAINED HEREIN ARE GRID BASED UPON THE TEXAS STATE PLANE COORDINATE SYSTEM, CENTRAL ZONE, U.S. SURVEY FEET, NORTH AMERICAN DATUM 1927, UNLESS OTHERWISE NOTED.
3. THIS LOCATION AND/OR UNITLEASE BOUNDARY HAS BEEN CAREFULLY SURVEYED ON THE GROUND UNDER MY SUPERVISION AND IS TRUE AND CORRECT TO THE BEST OF MY KNOWLEDGE ACCORDING TO THE EVIDENCE, OFFICIAL SURVEY RECORDS, MAPS, AND OTHER DATA PROVIDED BY SHELL WESTERN E&P. THIS PLAT WAS CREATED FOR THE SOLE PURPOSE OF FILING A PERMIT WITH THE RAILROAD COMMISSION OF TEXAS AND SHOULD NOT BE CONSTRUED AS A "BOUNDARY SURVEY" IN COMPLIANCE WITH T.B.P.L.S. MINIMUM STANDARDS OF PROCEDURES FOR BOUNDARY SURVEYS. THIS CERTIFICATION IS MADE AND LIMITED TO THOSE PERSONS OR ENTITIES SHOWN ON THE FACE OF THIS PLAT AND IS NON-TRANSFERABLE. THIS SURVEY IS CERTIFIED FOR THIS TRANSACTION ONLY.
4. ALL ELEVATION VALUES CONTAINED HEREON ARE ORTHOMETRIC ONLY, BASED UPON THE NORTH AMERICAN VERTICAL DATUM OF 1988 (NAVD 88), U.S. SURVEY FEET.
5. ALL MINERAL OWNERSHIP DATA SHOWN HEREIN IS BASED UPON INFORMATION PROVIDED BY SHELL WESTERN E&P OR ITS SUBSIDIARIES & AFFILIATES.

NOTES CONT'D:

6. THE AS-DRILLED SURFACE LOCATION HAS BEEN CAREFULLY SURVEYED ON THE GROUND DURING THE DATE OF NOVEMBER 13, 2018.
7. THE SUBSURFACE WELL PATH DATA SHOWN HEREIN IS BASED ON INFORMATION PROVIDED BY SHELL WESTERN E&P OR ITS SUBSIDIARIES & AFFILIATES.
8. S.H.L. = SURFACE HOLE LOCATION
9. P.P. = POINT OF PENETRATION
10. F.T.P. = FIRST TAKE POINT
11. L.T.P. = LAST TAKE POINT
12. B.H.L. = BOTTOM HOLE LOCATION

UL-20-36-P1
UNIVERSITY 20 PW 2501H

DATE: 07/16/2019

FILE: AD_UL_20_36_P1_UNIVERSITY_20_PW_2501H

DRAWN BY: A.C.L.

SHEET: 1 OF 1