

OPERATOR: PDEH LLC

AS-DRILLED LOCATION

LEASE NAME & WELL NO.:

UL 20 GOLD SPOON #2904H

API #: 42-301-36072

LEASE ACREAGE:

640.700 ACRES (CALLED)

NEAREST TOWN IN COUNTY:


±16.0 MILES SOUTHEAST OF MENTONE, TEXAS

DESCRIPTION:

**S.H.L./P.P./F.T.P./L.T.P./B.H.L.: SECTION 29, BLOCK 20, UNIVERSITY LAND SURVEY
LOVING COUNTY, TEXAS**



SCALE: 1" = 1000'
0' 500' 1000'

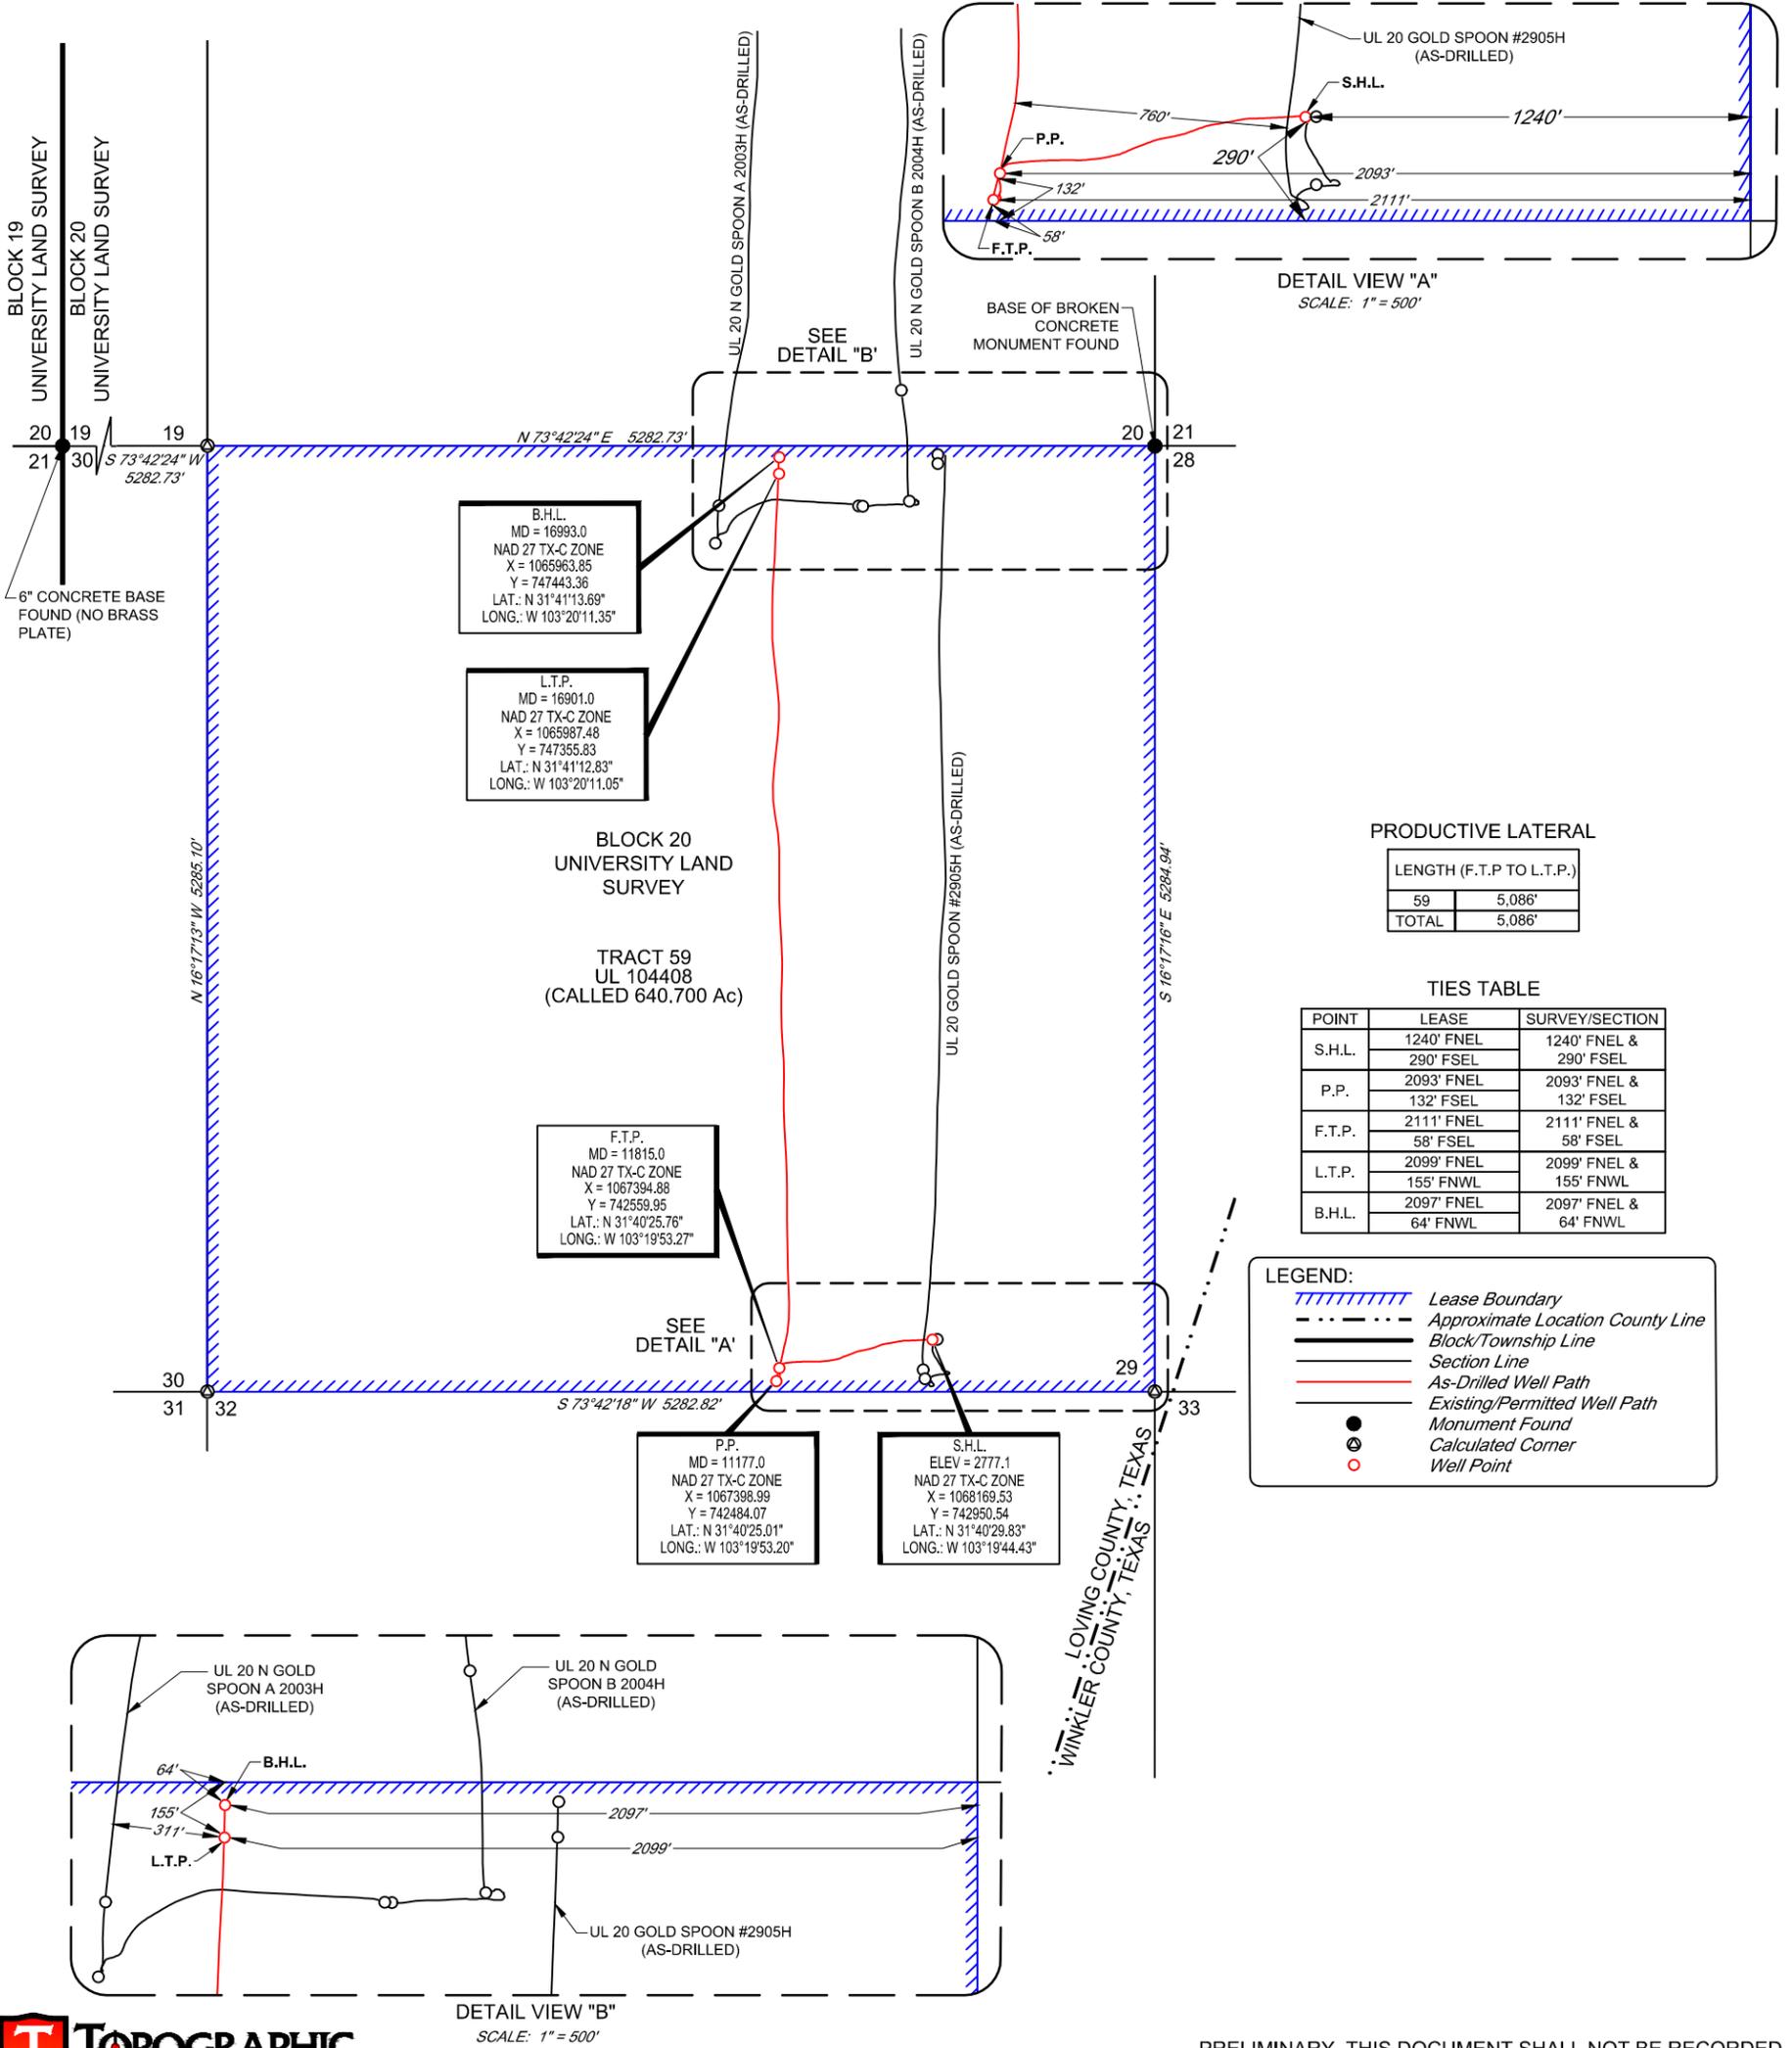

PRODUCTIVE LATERAL

LENGTH (F.T.P TO L.T.P.)	
59	5,086'
TOTAL	5,086'

TIES TABLE

POINT	LEASE	SURVEY/SECTION
S.H.L.	1240' FNEL	1240' FNEL & 290' FSEL
	290' FSEL	290' FSEL
P.P.	2093' FNEL	2093' FNEL & 132' FSEL
	132' FSEL	132' FSEL
F.T.P.	2111' FNEL	2111' FNEL & 58' FSEL
	58' FSEL	58' FSEL
L.T.P.	2099' FNEL	2099' FNEL & 155' FNWL
	155' FNWL	155' FNWL
B.H.L.	2097' FNEL	2097' FNEL & 64' FNWL
	64' FNWL	64' FNWL

LEGEND:

- Lease Boundary
- Approximate Location County Line
- Block/Township Line
- Section Line
- As-Drilled Well Path
- Existing/Permitted Well Path
- Monument Found
- Calculated Corner
- Well Point



481 WINSOTT ROAD, Ste. 200 • BENBROOK, TEXAS 76126
TELEPHONE: (817) 744-7512 • FAX (817) 744-7554
TEXAS FIRM REGISTRATION NO. 10042504
WWW.TOPOGRAPHIC.COM

PRELIMINARY, THIS DOCUMENT SHALL NOT BE RECORDED FOR ANY PURPOSE AND SHALL NOT BE USED OR VIEWED OR RELIED UPON AS A FINAL SURVEY DOCUMENT.

John R. Anderson, R.P.L.S. No. 6442

UL-20-29-P4 UL 20 GOLD SPOON #2904H	REVISION:		NOTES:	NOTES CONT'D:
	INT	DATE		
DATE: 01/16/2024			<p>1. ORIGINAL DOCUMENT SIZE: 11" X 17"</p> <p>2. ALL BEARINGS, DISTANCES, AND COORDINATE VALUES CONTAINED HEREIN ARE GRID BASED UPON THE TEXAS STATE PLANE COORDINATE SYSTEM, CENTRAL ZONE, U.S. SURVEY FEET, NORTH AMERICAN DATUM 1927, UNLESS OTHERWISE NOTED.</p> <p>3. THIS LOCATION AND/OR UNIT/LEASE BOUNDARY HAS BEEN CAREFULLY SURVEYED ON THE GROUND UNDER MY SUPERVISION AND IS TRUE AND CORRECT TO THE BEST OF MY KNOWLEDGE ACCORDING TO THE EVIDENCE, OFFICIAL SURVEY RECORDS, MAPS, AND OTHER DATA PROVIDED BY PERMAN DELAWARE ENTERPRISES HOLDINGS, LLC. THIS PLAT WAS CREATED FOR THE SOLE PURPOSE OF FILING A PERMIT WITH THE RAILROAD COMMISSION OF TEXAS AND SHOULD NOT BE CONSTRUED AS A "BOUNDARY SURVEY" IN COMPLIANCE WITH T.B.P.E.L.S. MINIMUM STANDARDS OF PROCEDURES FOR BOUNDARY SURVEYS. THIS CERTIFICATION IS MADE AND LIMITED TO THOSE PERSONS OR ENTITIES SHOWN ON THE FACE OF THIS PLAT AND IS NON-TRANSFERABLE. THIS SURVEY IS CERTIFIED FOR THIS TRANSACTION ONLY.</p> <p>4. ALL ELEVATION VALUES CONTAINED HEREON ARE ORTHOMETRIC ONLY, BASED UPON THE NORTH AMERICAN VERTICAL DATUM OF 1988 (NAVD 88), U.S. SURVEY FEET.</p> <p>5. ALL MINERAL OWNERSHIP DATA SHOWN HEREIN IS BASED ON INFORMATION PROVIDED BY PERMAN DELAWARE ENTERPRISES HOLDINGS, LLC OR ITS SUBSIDIARIES & AFFILIATES.</p>	<p>6. THE AS-DRILLED SURFACE LOCATION HAS BEEN CAREFULLY SURVEYED ON THE GROUND DURING THE DATE OF DECEMBER 21, 2022.</p> <p>7. THE SUBSURFACE WELL PATH DATA SHOWN HEREIN IS BASED ON INFORMATION PROVIDED BY PERMAN DELAWARE ENTERPRISES HOLDINGS, LLC OR ITS SUBSIDIARIES & AFFILIATES.</p> <p>8. S.H.L. = SURFACE HOLE LOCATION</p> <p>9. P.P. = POINT OF PENETRATION</p> <p>10. F.T.P. = FIRST TAKE POINT</p> <p>11. L.T.P. = LAST TAKE POINT</p> <p>12. B.H.L. = BOTTOM HOLE LOCATION</p>
FILE: AD_UL_20_29_P4_GOLD SPOON #2904H				
DRAWN BY: O.M.				
SHEET: 1 OF 1				