



UNIVERSITY E2-30H #108H	EASTING (X) (NAD 27)	NORTHING (Y) (NAD 27)	LATITUDE (NAD 27)	LONGITUDE (NAD 27)	SECTION LINE		SECTION LINE		LEASE LINE		LEASE LINE		SECTION
					FOOTAGE	FNL\FSL	FOOTAGE	FEL\FWL	FOOTAGE	FNL\FSL	FOOTAGE	FEL\FWL	
SURFACE HOLE LOCATION (SHL)	1552285.7	590606.8	31.282682	-101.766615	2416'	FNL	1855'	FWL	249'	FSL	1855'	FWL	30
POINT OF PENETRATION/FIRST TAKE POINT (POP/FTP)	1551616.4	589540.9	31.279728	-101.768713	1834'	FSL	1208'	FWL	830'	FNL	1208'	FWL	30
LAST TAKE POINT/BOTTOM HOLE LOCATION (LTP/BHL)	1551299.9	574493.9	31.238349	-101.769104	2560'	FNL	1210'	FWL	100'	FSL	1210'	FWL	7

LINE	BEARING	DISTANCE
L1	S 32°07'32" W	1258.6'
L2	S 01°12'18" W	15050.3'
TOTAL		16308.9'

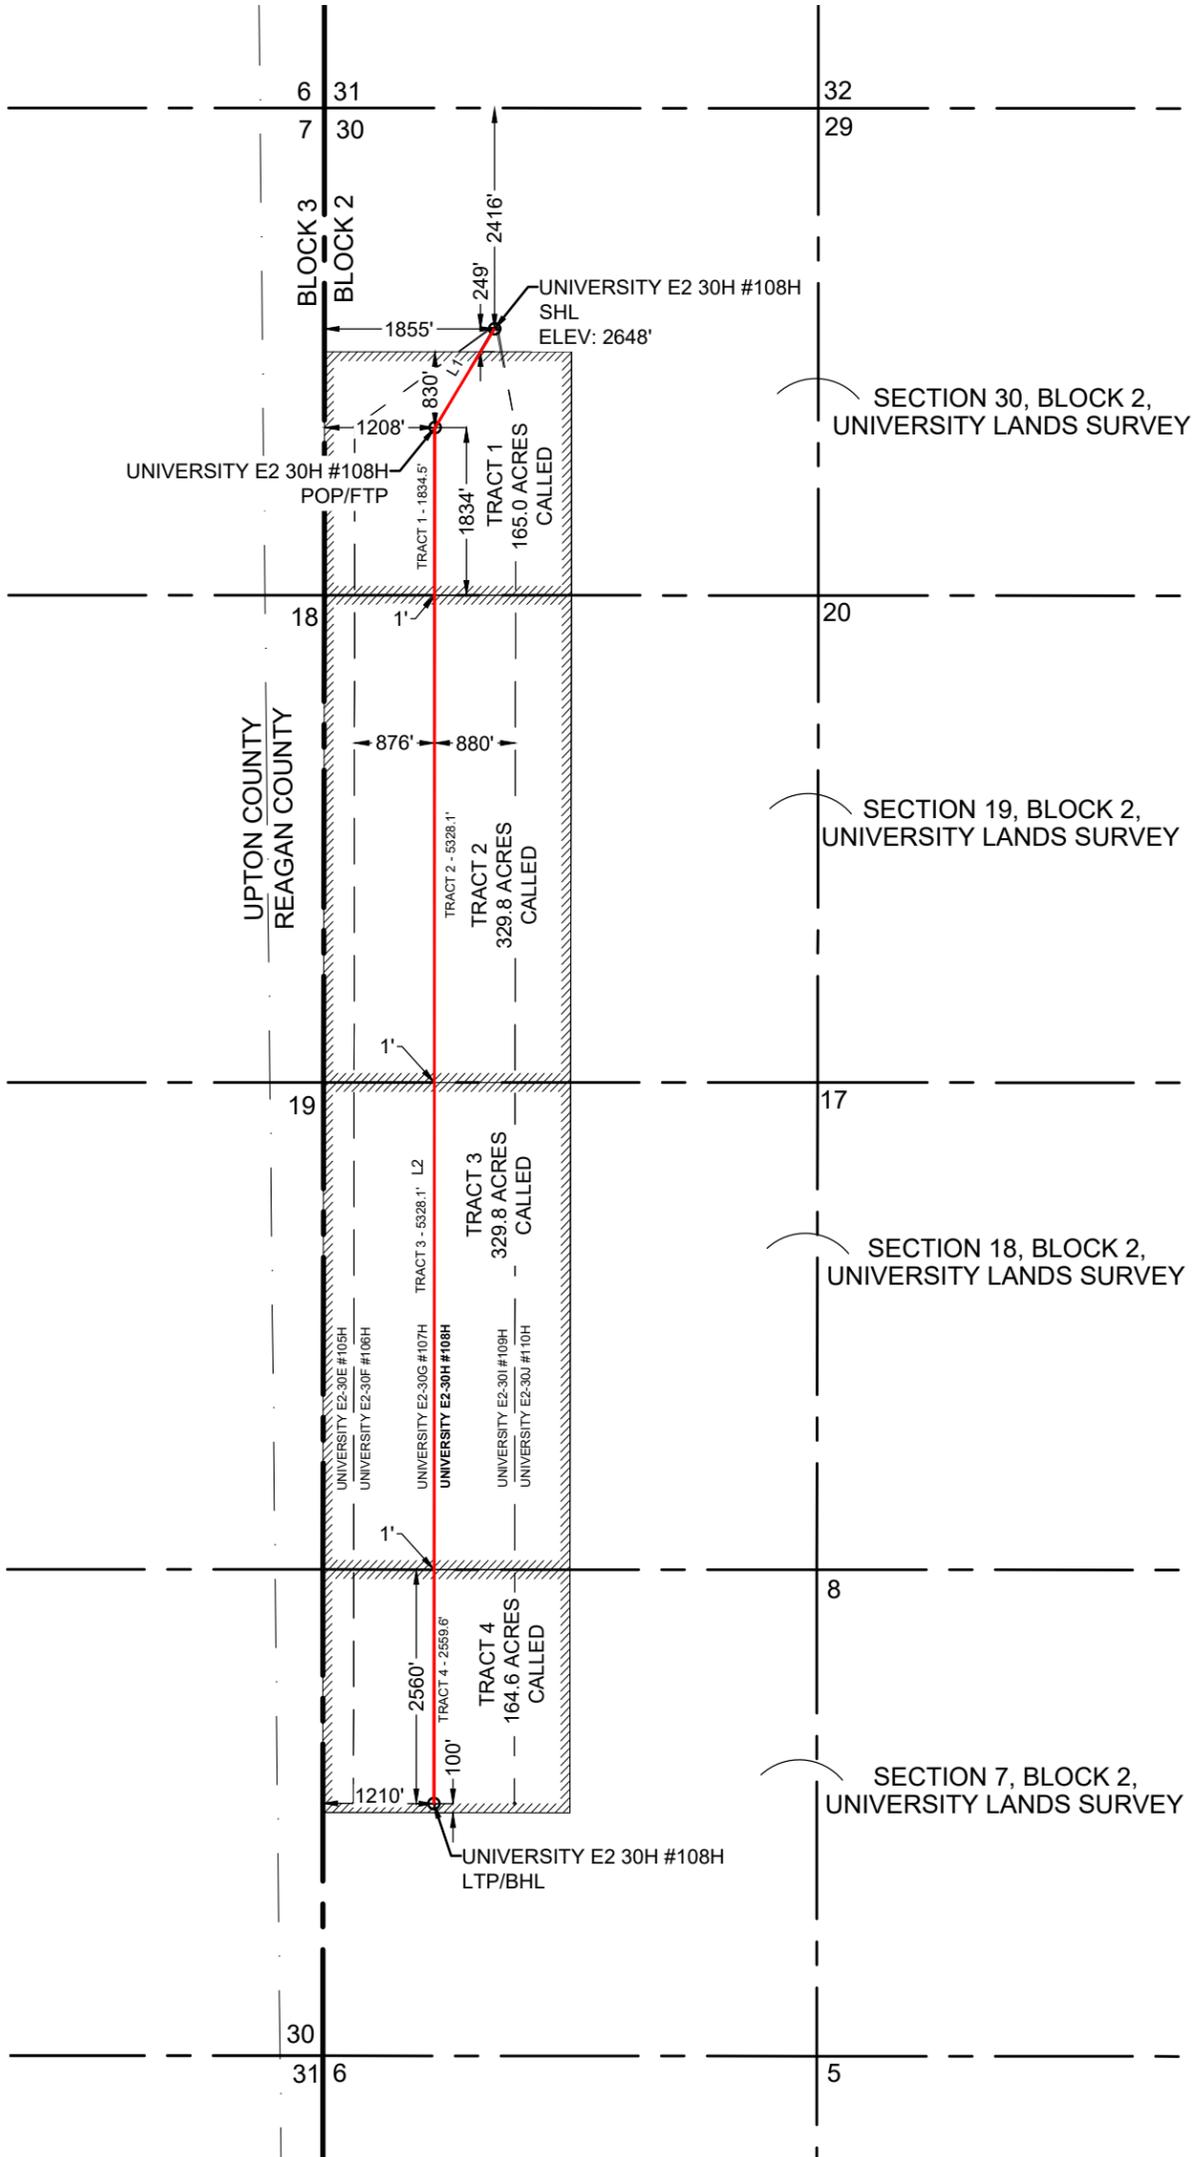

NOTE: WELL IS LOCATED APPROXIMATELY 19.2 MILES NORTHWEST OF BIG LAKE, REAGAN COUNTY, TEXAS

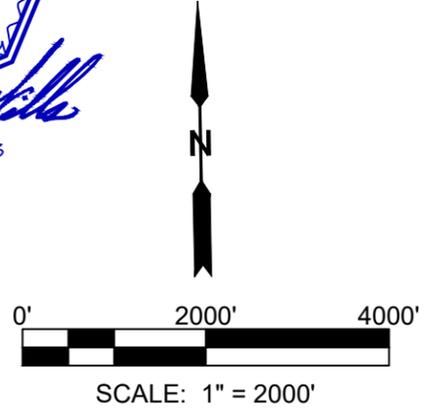

3300 NORTH A STREET, BUILDING 2, SUITE 120  
MIDLAND, TX 79705-5471  
TEL (432) 253-3255  
TBPELS SURVEYING FIRM #10193998

DATE: 10/3/2023  
BY: Y. BASCUE  
AVO: 047474.518

**LEGEND**

- SECTION LINE
- BLOCK LINE
- COUNTY LINE
- SUBJECT LATERAL
- PERMITTED LATERAL
- PROPOSED LATERAL
- LEASE LINE
- PROPOSED WELL

**NOTES:**

- THE BASIS OF BEARING OF THE SURVEY IS THE TEXAS COORDINATE SYSTEM, NORTH AMERICAN DATUM 1927 (NAD 27), CENTRAL ZONE (4203).
- ALL TEXAS STATE PLANE COORDINATES AND GEOGRAPHIC COORDINATES SHOWN HEREON ARE NAD 27 GRID COORDINATES AS COMPUTED BY CORPSCON VERSION 6.0.1. ALL GEOGRAPHIC COORDINATES SHOWN HEREON WERE CONVERTED USING CORPSCON VERSION 6.0.1. UNLESS OTHERWISE NOTED, ALL DISTANCES SHOWN HEREON ARE GRID DISTANCES AND THEY CAN BE CONVERTED TO SURFACE WHEN MULTIPLIED WITH A "SURFACE ADJUSTMENT FACTOR" OF 1.000207698, AS CALCULATED BY CORPSCON.
- ELEVATIONS SHOWN HEREON ARE NAVD88 AS DERIVED BY GPS.
- THIS EXHIBIT IS FOR TEXAS RAILROAD COMMISSION WELL PERMITTING PURPOSES ONLY. BOUNDARY LINES AND ACREAGE SHOWN HEREON REFLECT THE SURVEYORS PROFESSIONAL OPINION OF MINERAL RIGHTS AS DETERMINED FROM CLIENT-PROVIDED OIL AND GAS MINERAL LEASE DOCUMENTATION. THE INFORMATION DEPICTED HEREON SHALL NOT BE USED IN THE CONVEYANCE OF FEE TITLE TO REAL PROPERTY.
- ALL MEASUREMENTS TO LEASE, UNIT, AND SURVEY LINES ARE PERPENDICULAR TO SAID LINES.
- THIS SURVEY WAS PREPARED WITHOUT THE BENEFIT OF A TITLE REPORT.

**PIONEER NATURAL RESOURCES USA, INC.**

**PERMIT PLAT**

UNIVERSITY E2-30H #108H

- TRACT 1 - 165.0± ACRES
- TRACT 2 - 329.8± ACRES
- TRACT 3 - 329.8± ACRES
- TRACT 4 - 164.6± ACRES
- TOTAL ACRES - 989.2± ACRES (SURFACE AREA)

LOCATED IN:

SECTIONS 30, 19, 18 & 7,  
BLOCK 2, UNIVERSITY LANDS SURVEY,  
REAGAN COUNTY, TEXAS